




Yorkdale Station Easier Access Project Public Open House

October 18, 2017



Easier access – program wide

- Committed to making all stations accessible by 2025
- 37 stations completed to date
- Working with the Advisory Committee on Accessible Transit on effective design
- Look for elevators, sliding doors, fare-gates and other features that will improve mobility for all transit riders

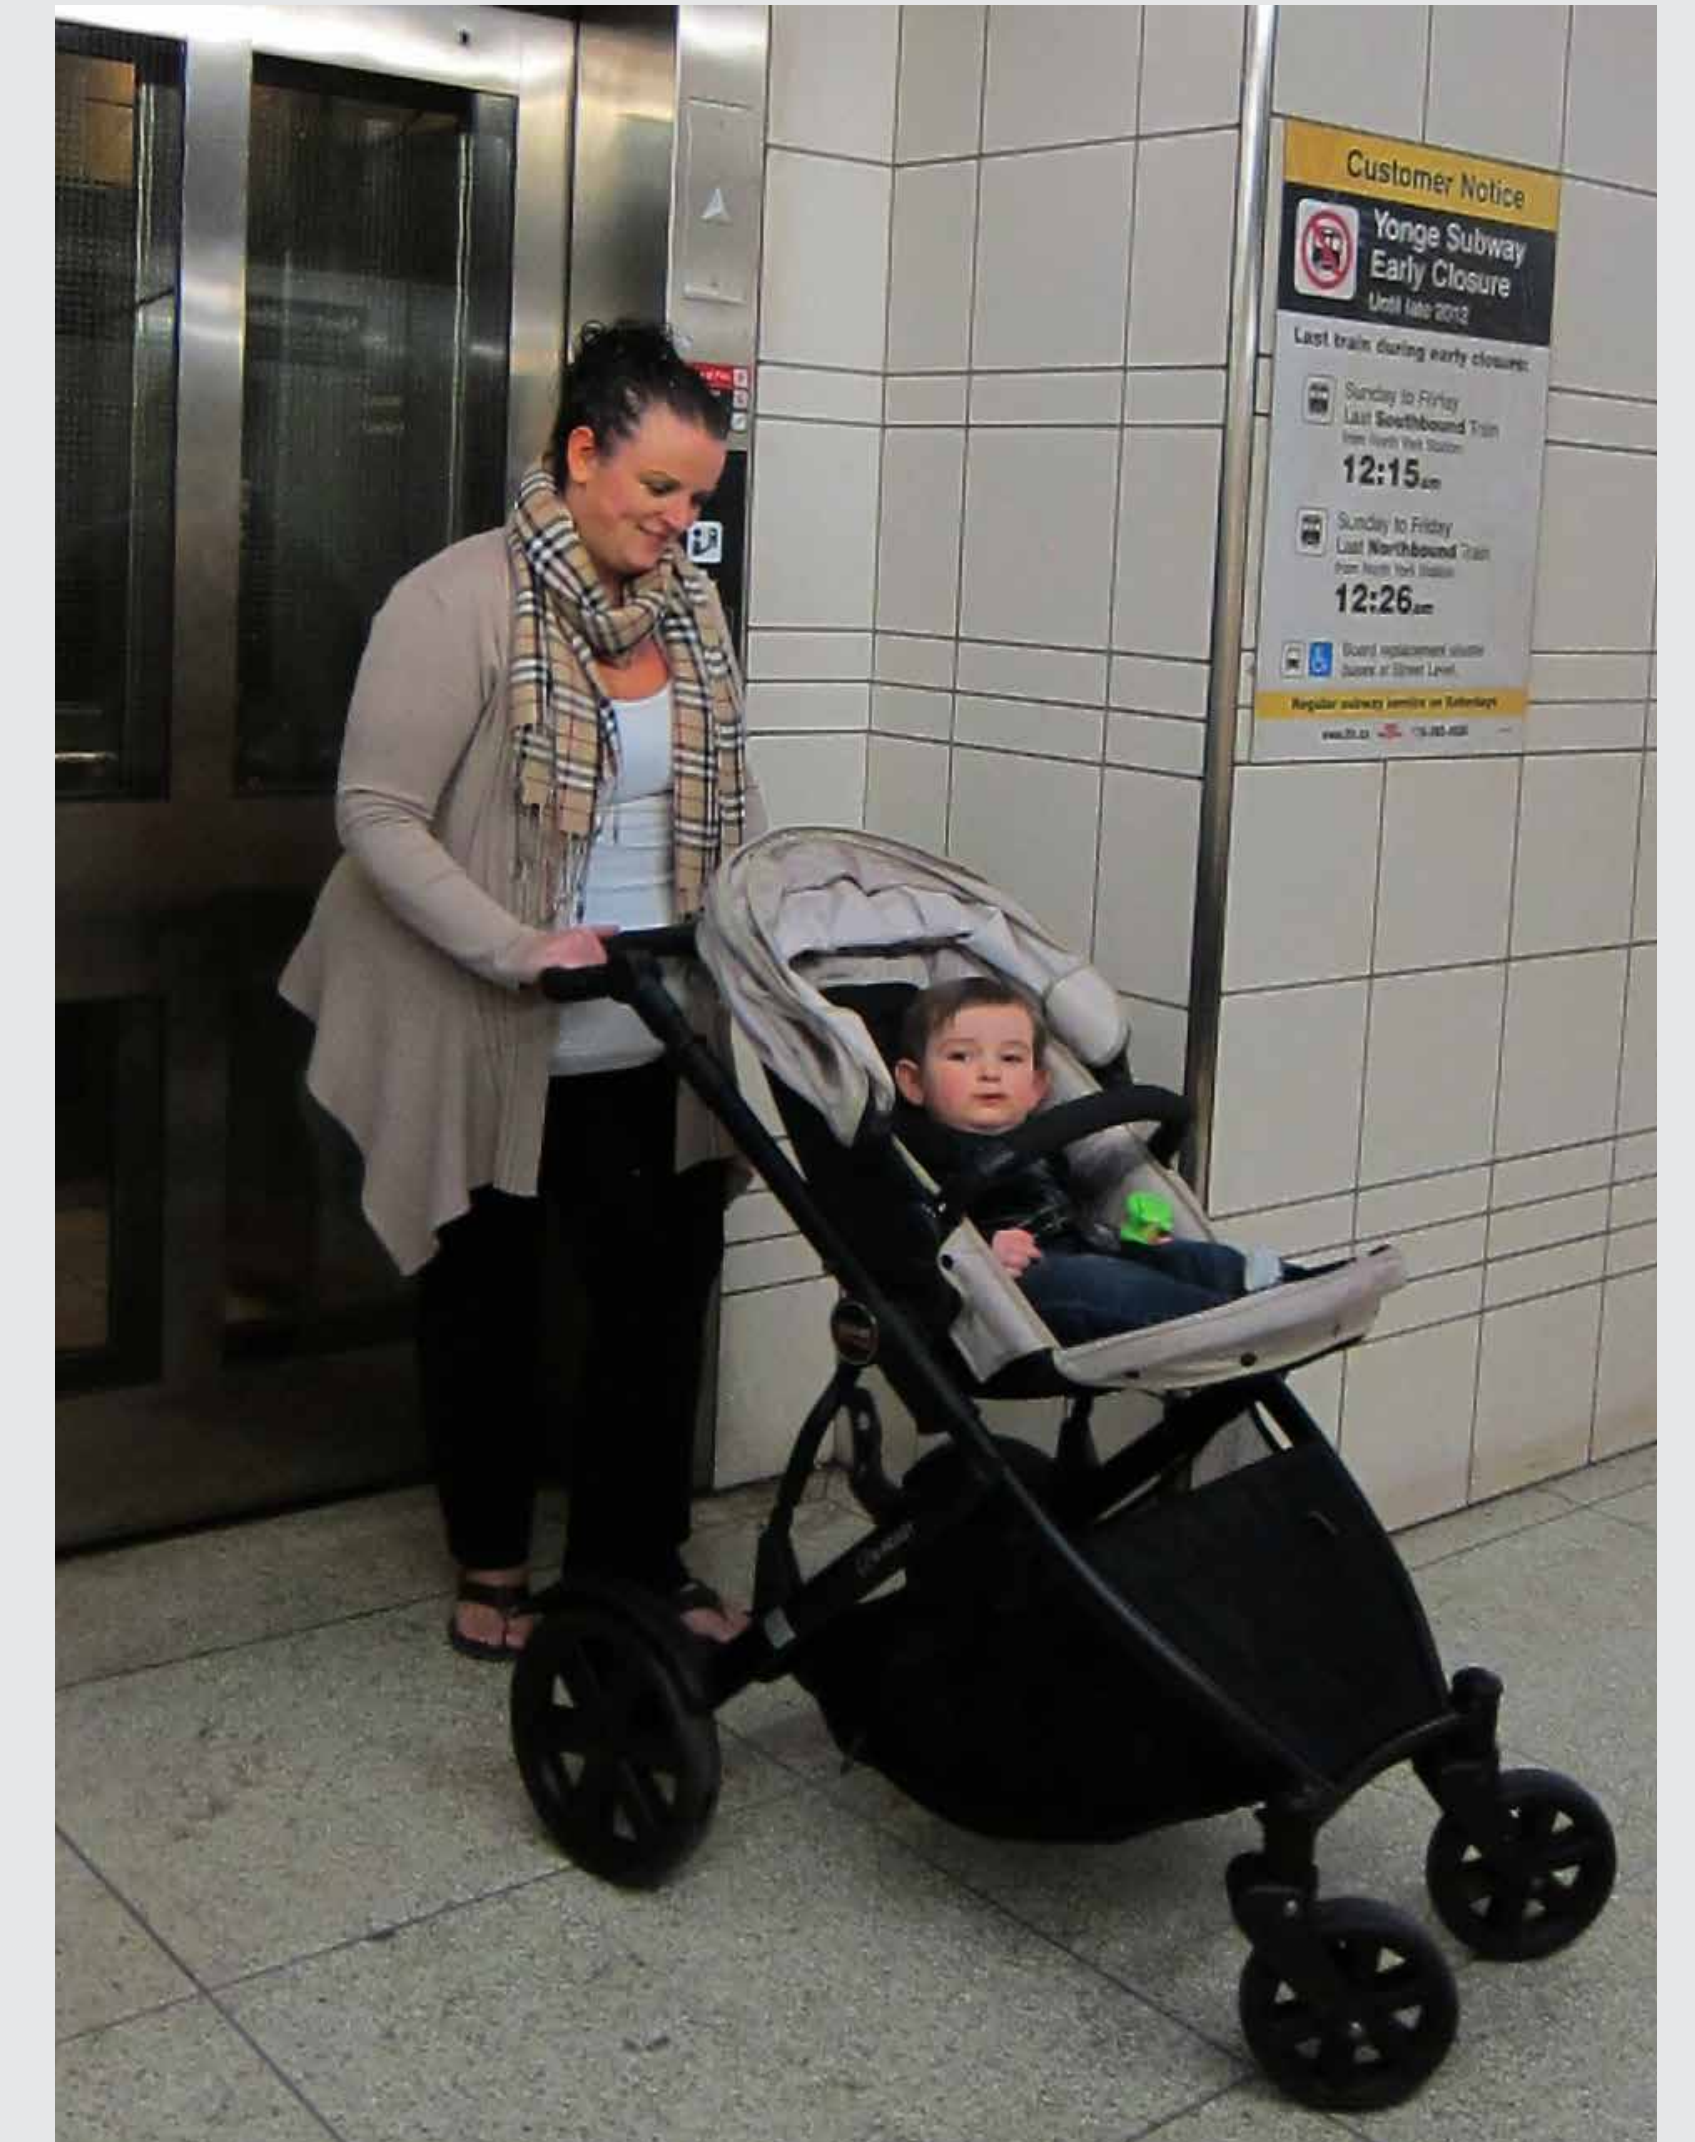



Easier access project background

Four stations are currently under construction:

- Coxwell (completion late 2017)
- Dupont (completion end 2018)
- Royal York (completion end of 2019)
- St. Patrick (completion – early 2019)

Yorkdale station

- Construction starting spring 2018
- Construction completed and elevators operational in mid-2020



Yorkdale Station

Scope of Work

- One elevator (concourse to platform)
- Accessible fare gate
- Accessible ramp from street level
- Wayfinding signage
- Sliding doors
- CCTV
- Sheltered bicycle parking
- New escalators
- Complete re-design of main entrance and glass canopy
- Widened sidewalk for improved accessibility




Yorkdale Station



Redesigned front entrance




Yorkdale Station

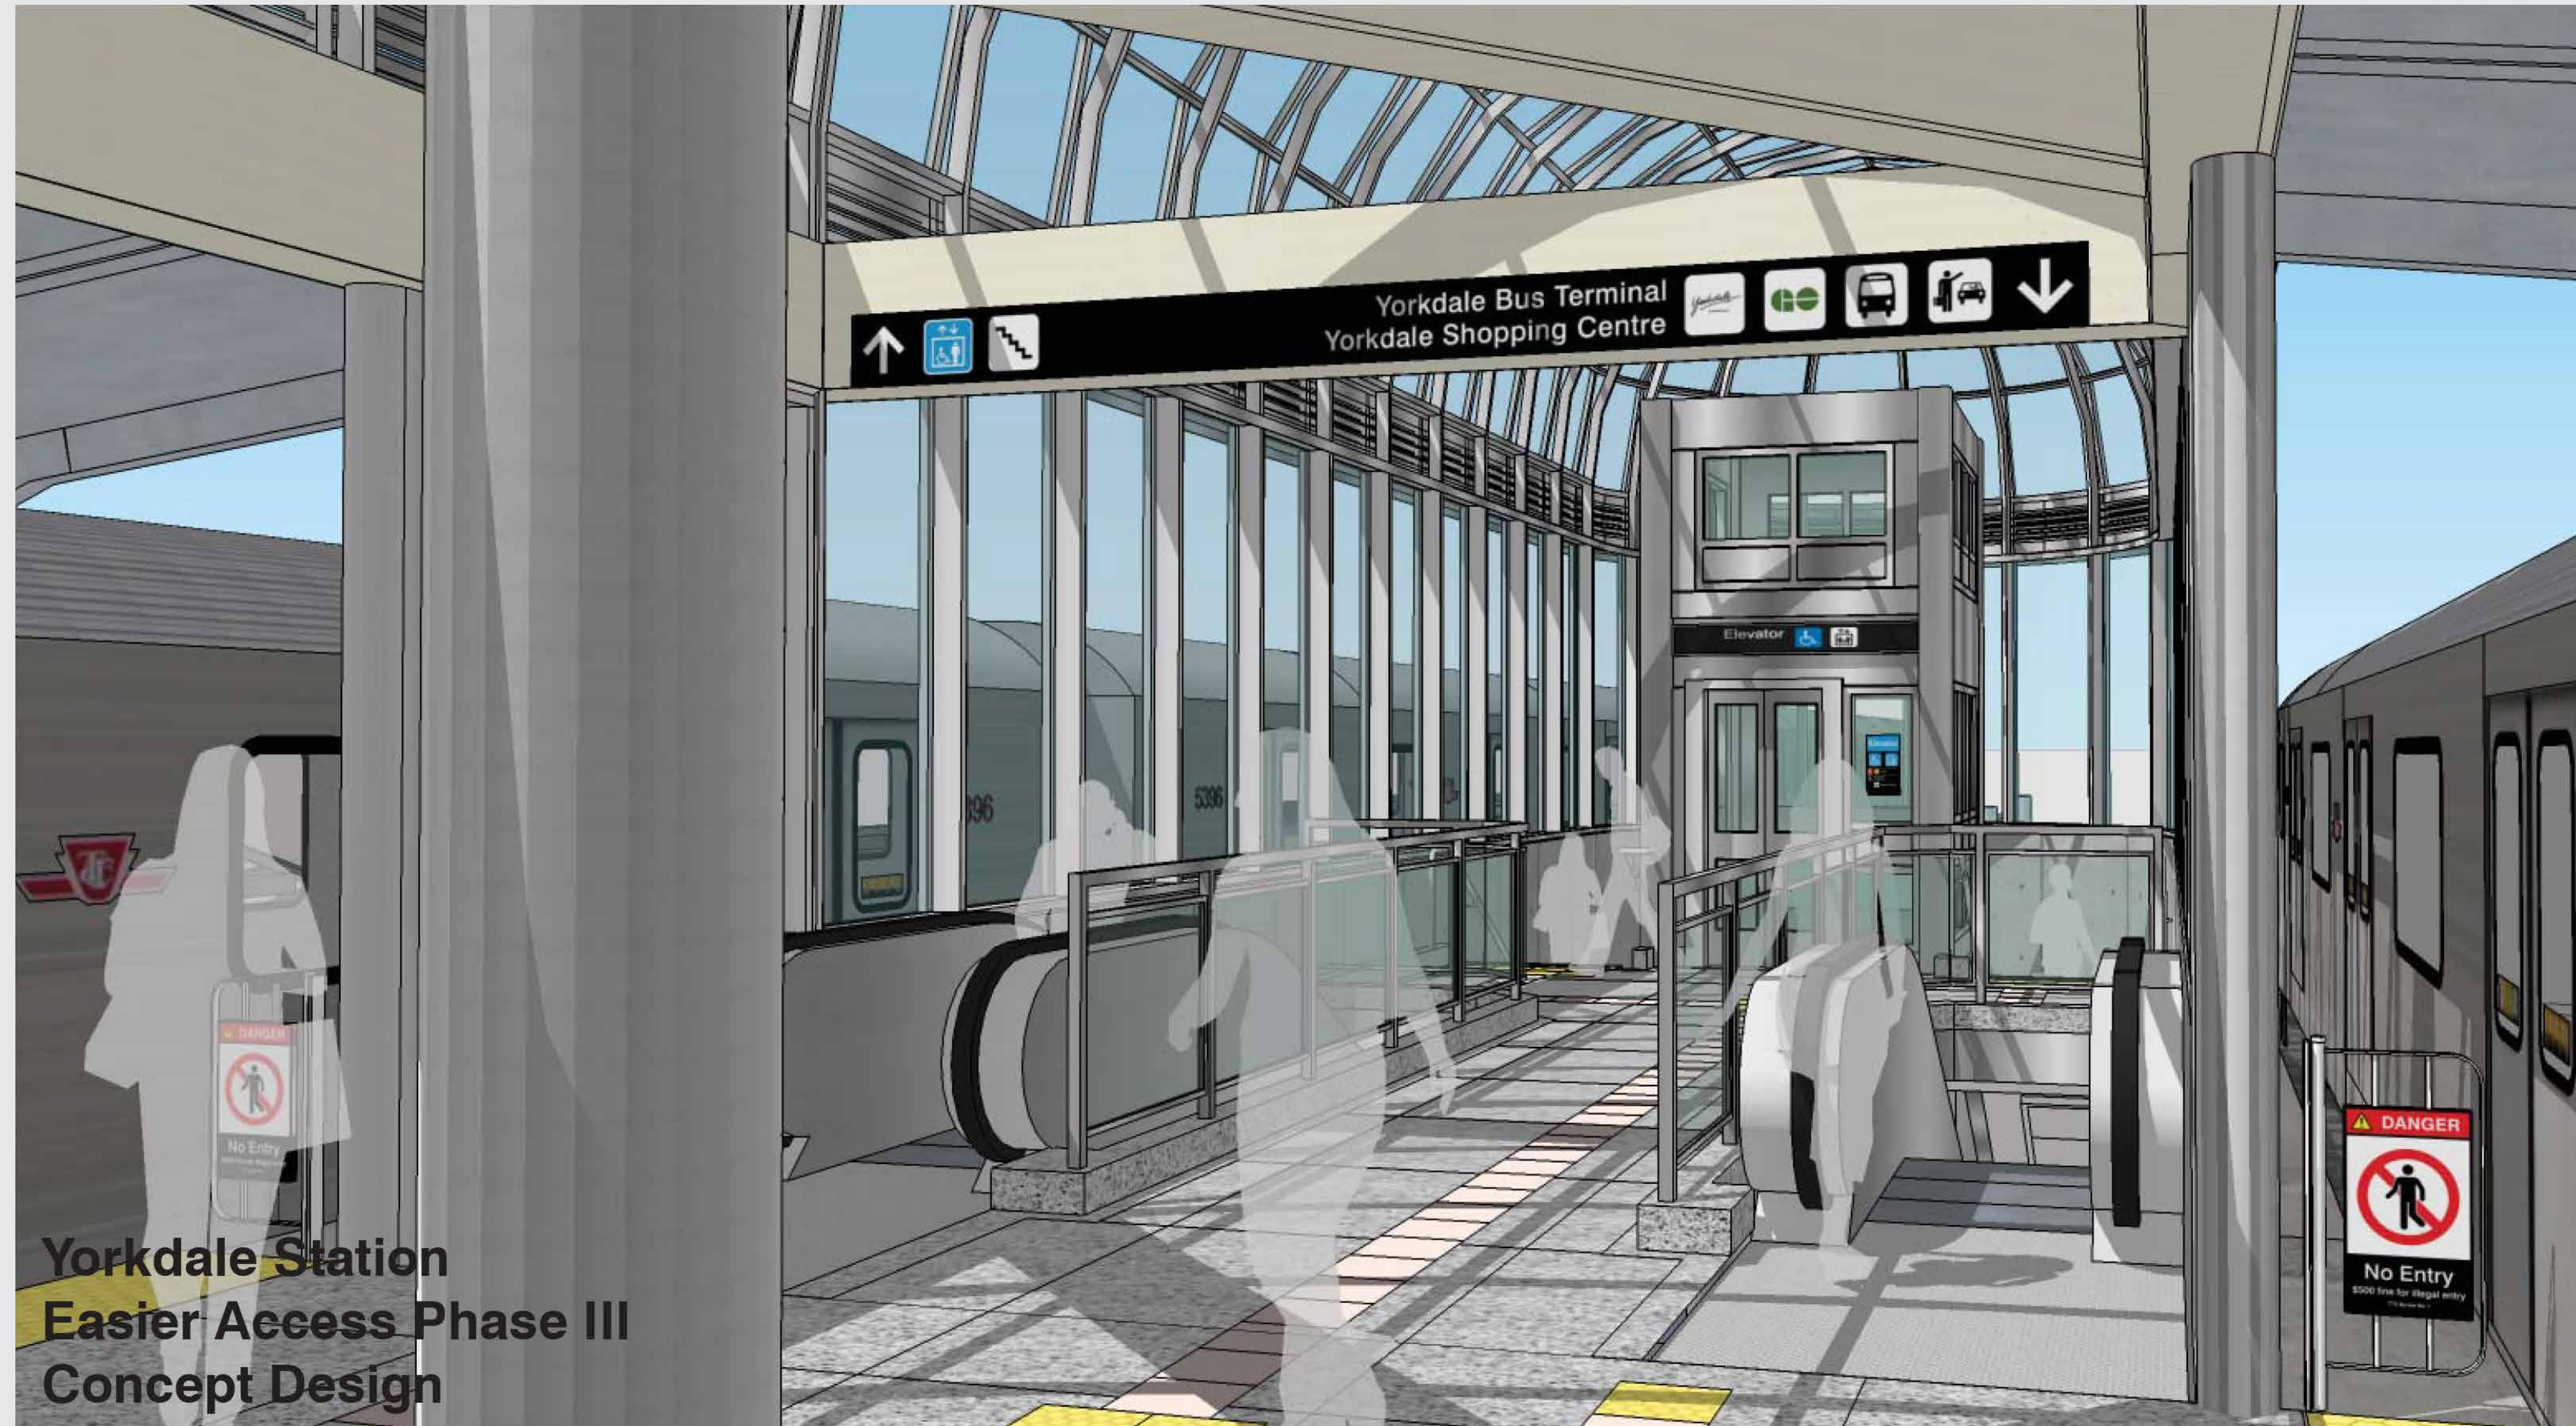

Platform rendering



Yorkdale Station

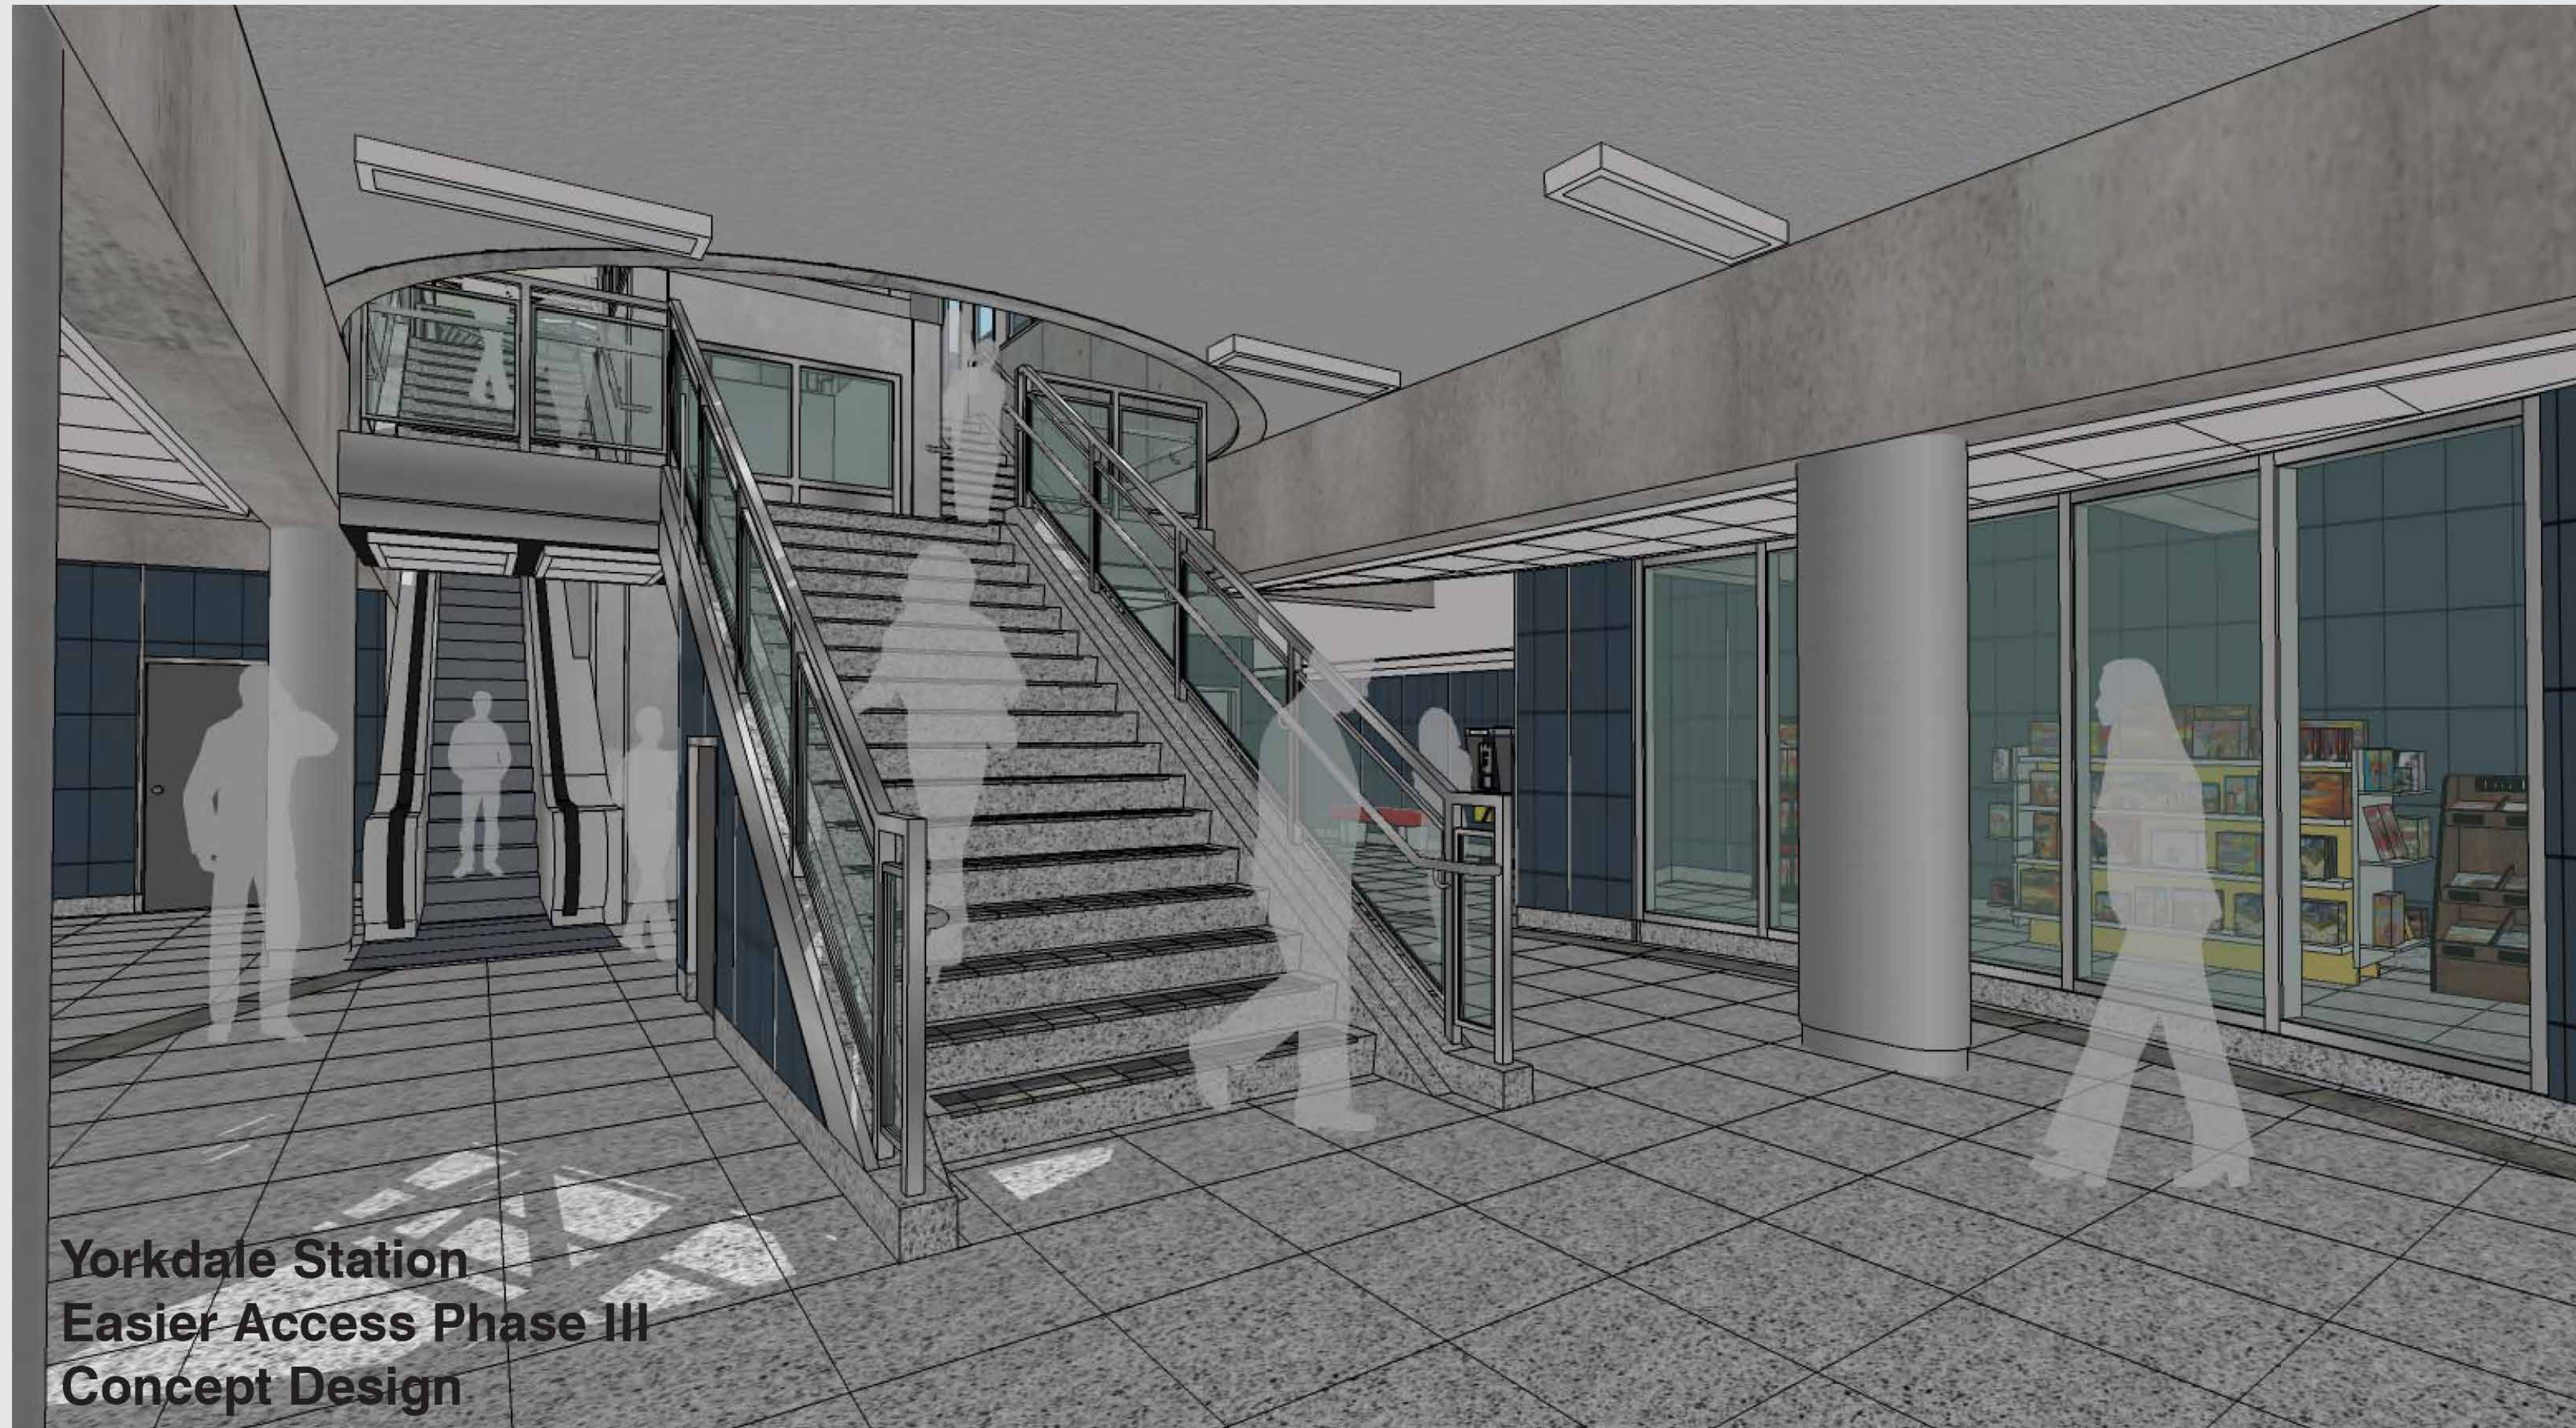

Concourse rendering



Yorkdale Station




Yorkdale Station
Easier Access Phase III
Concept Design

Concourse rendering



Yorkdale Station - accessible path

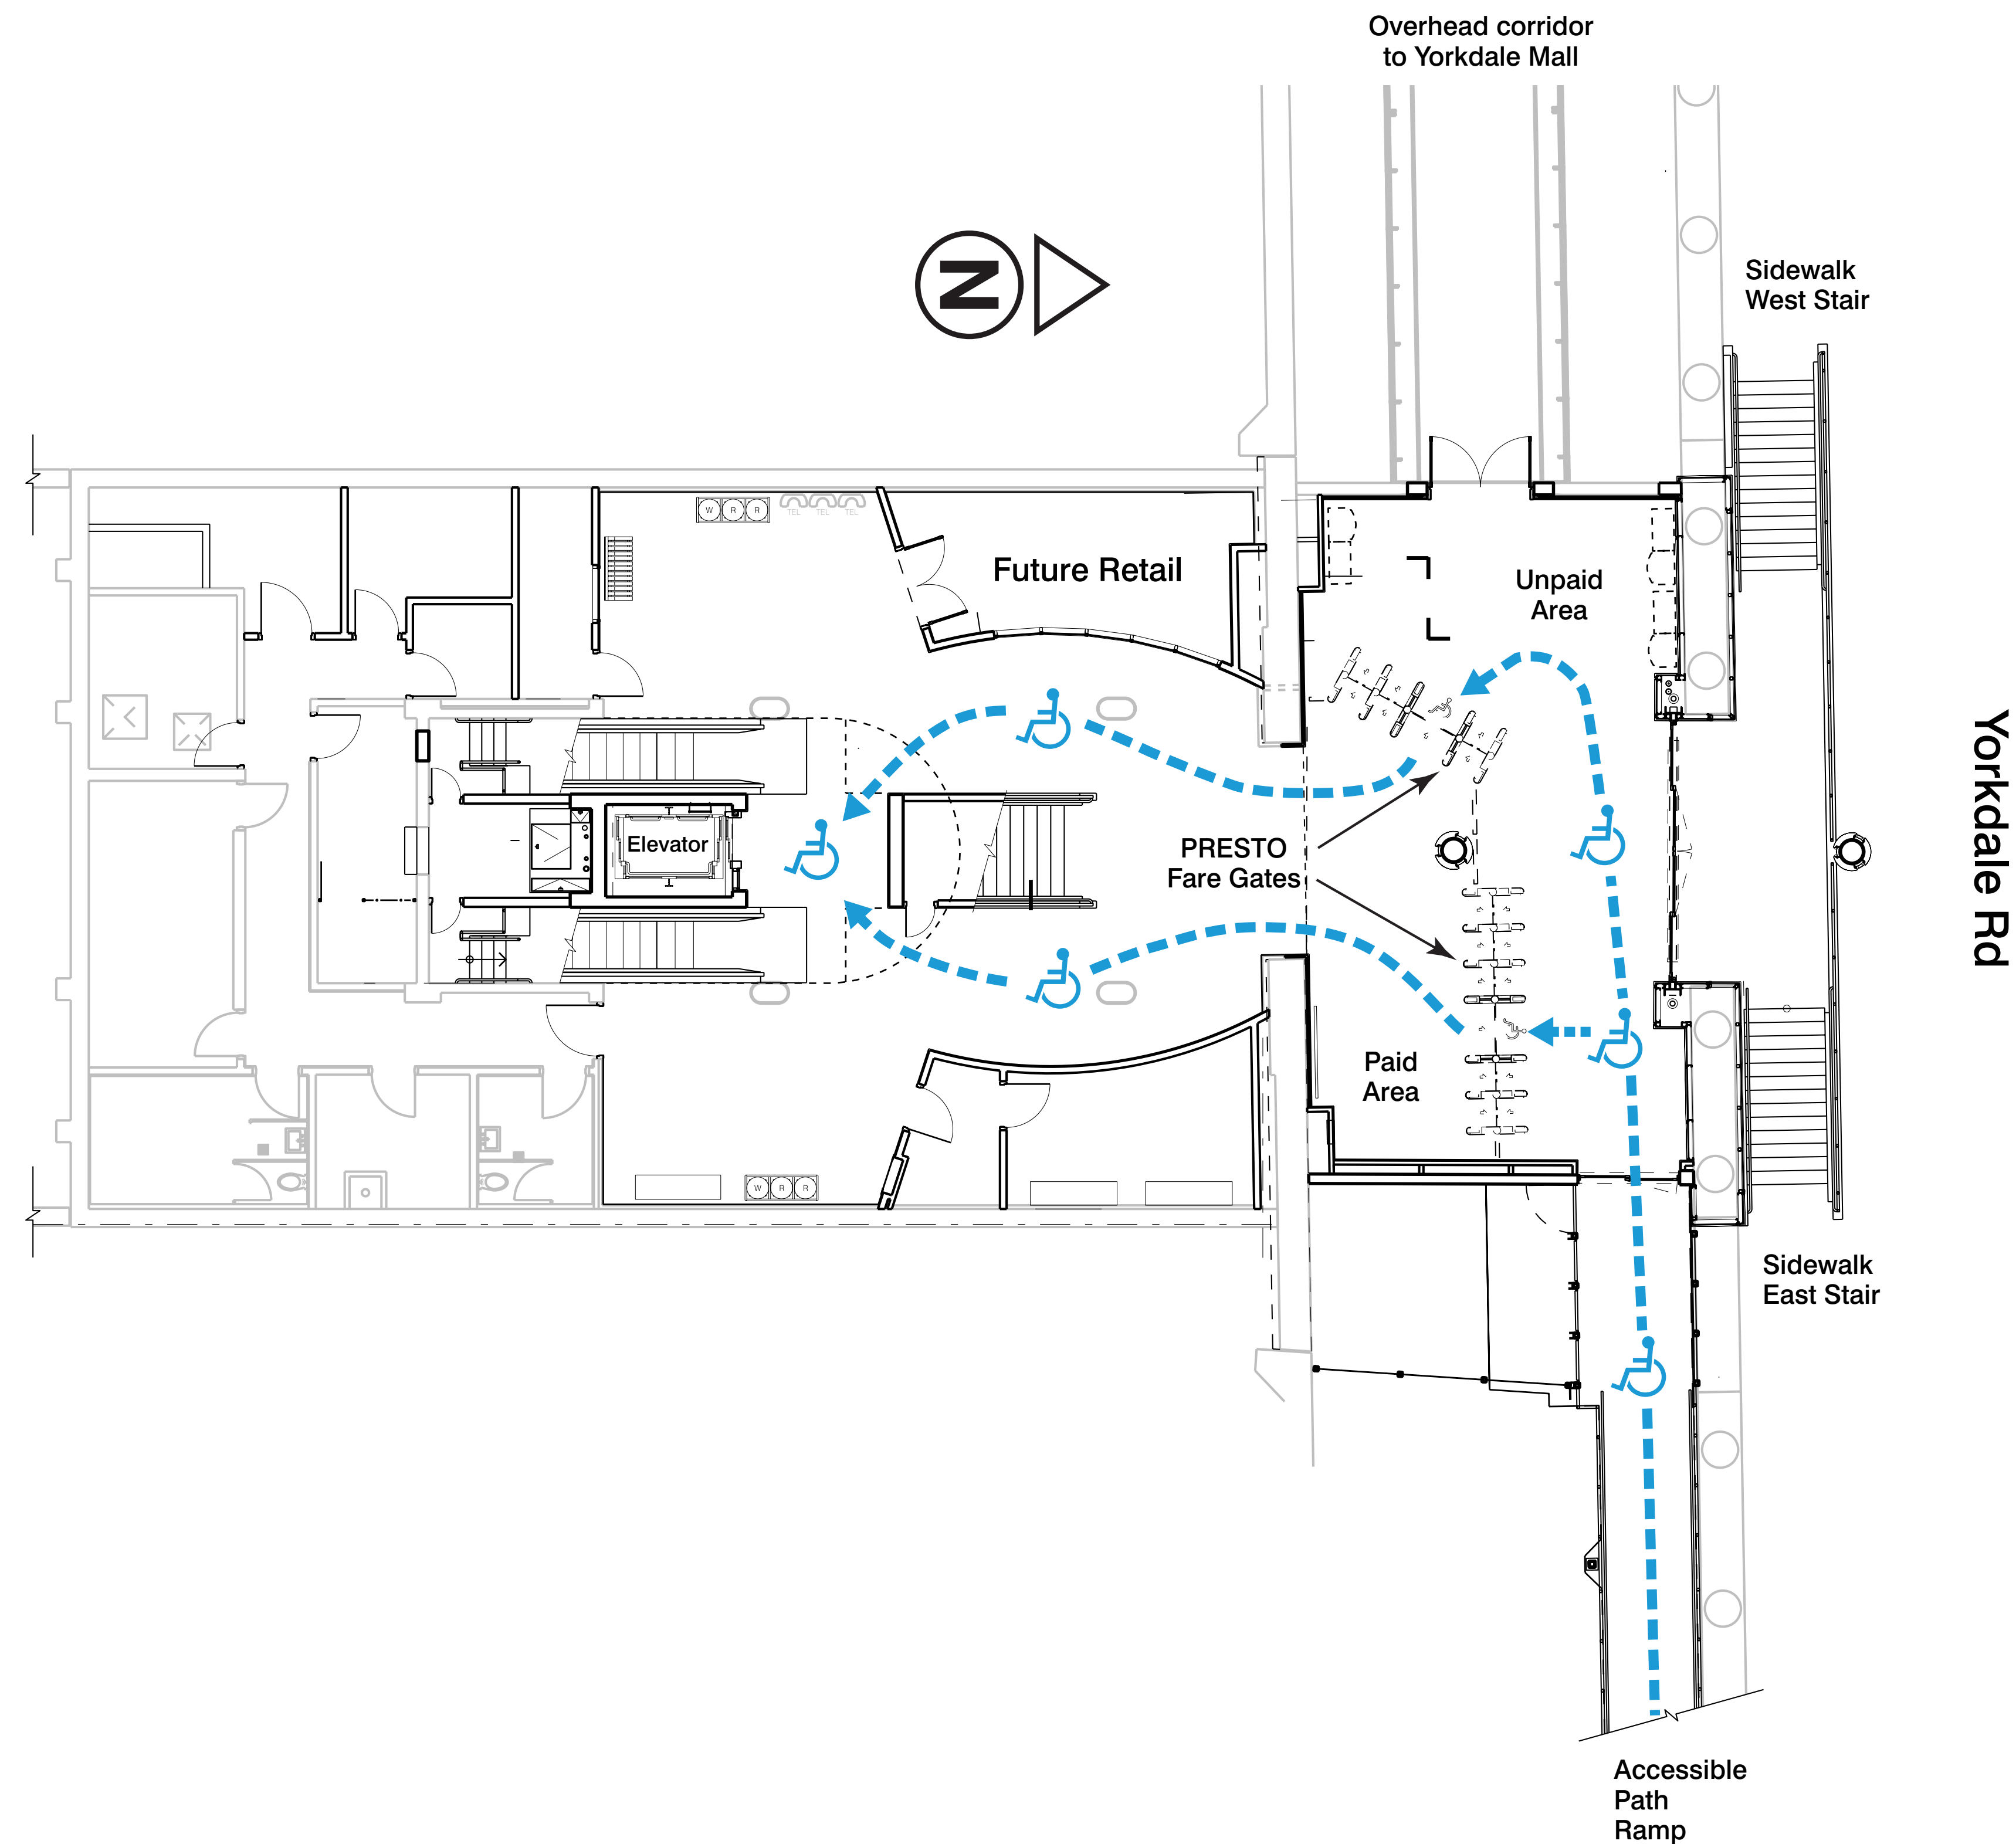


Concourse level




Yorkdale Station - accessible path

Accessible path from concourse to platform

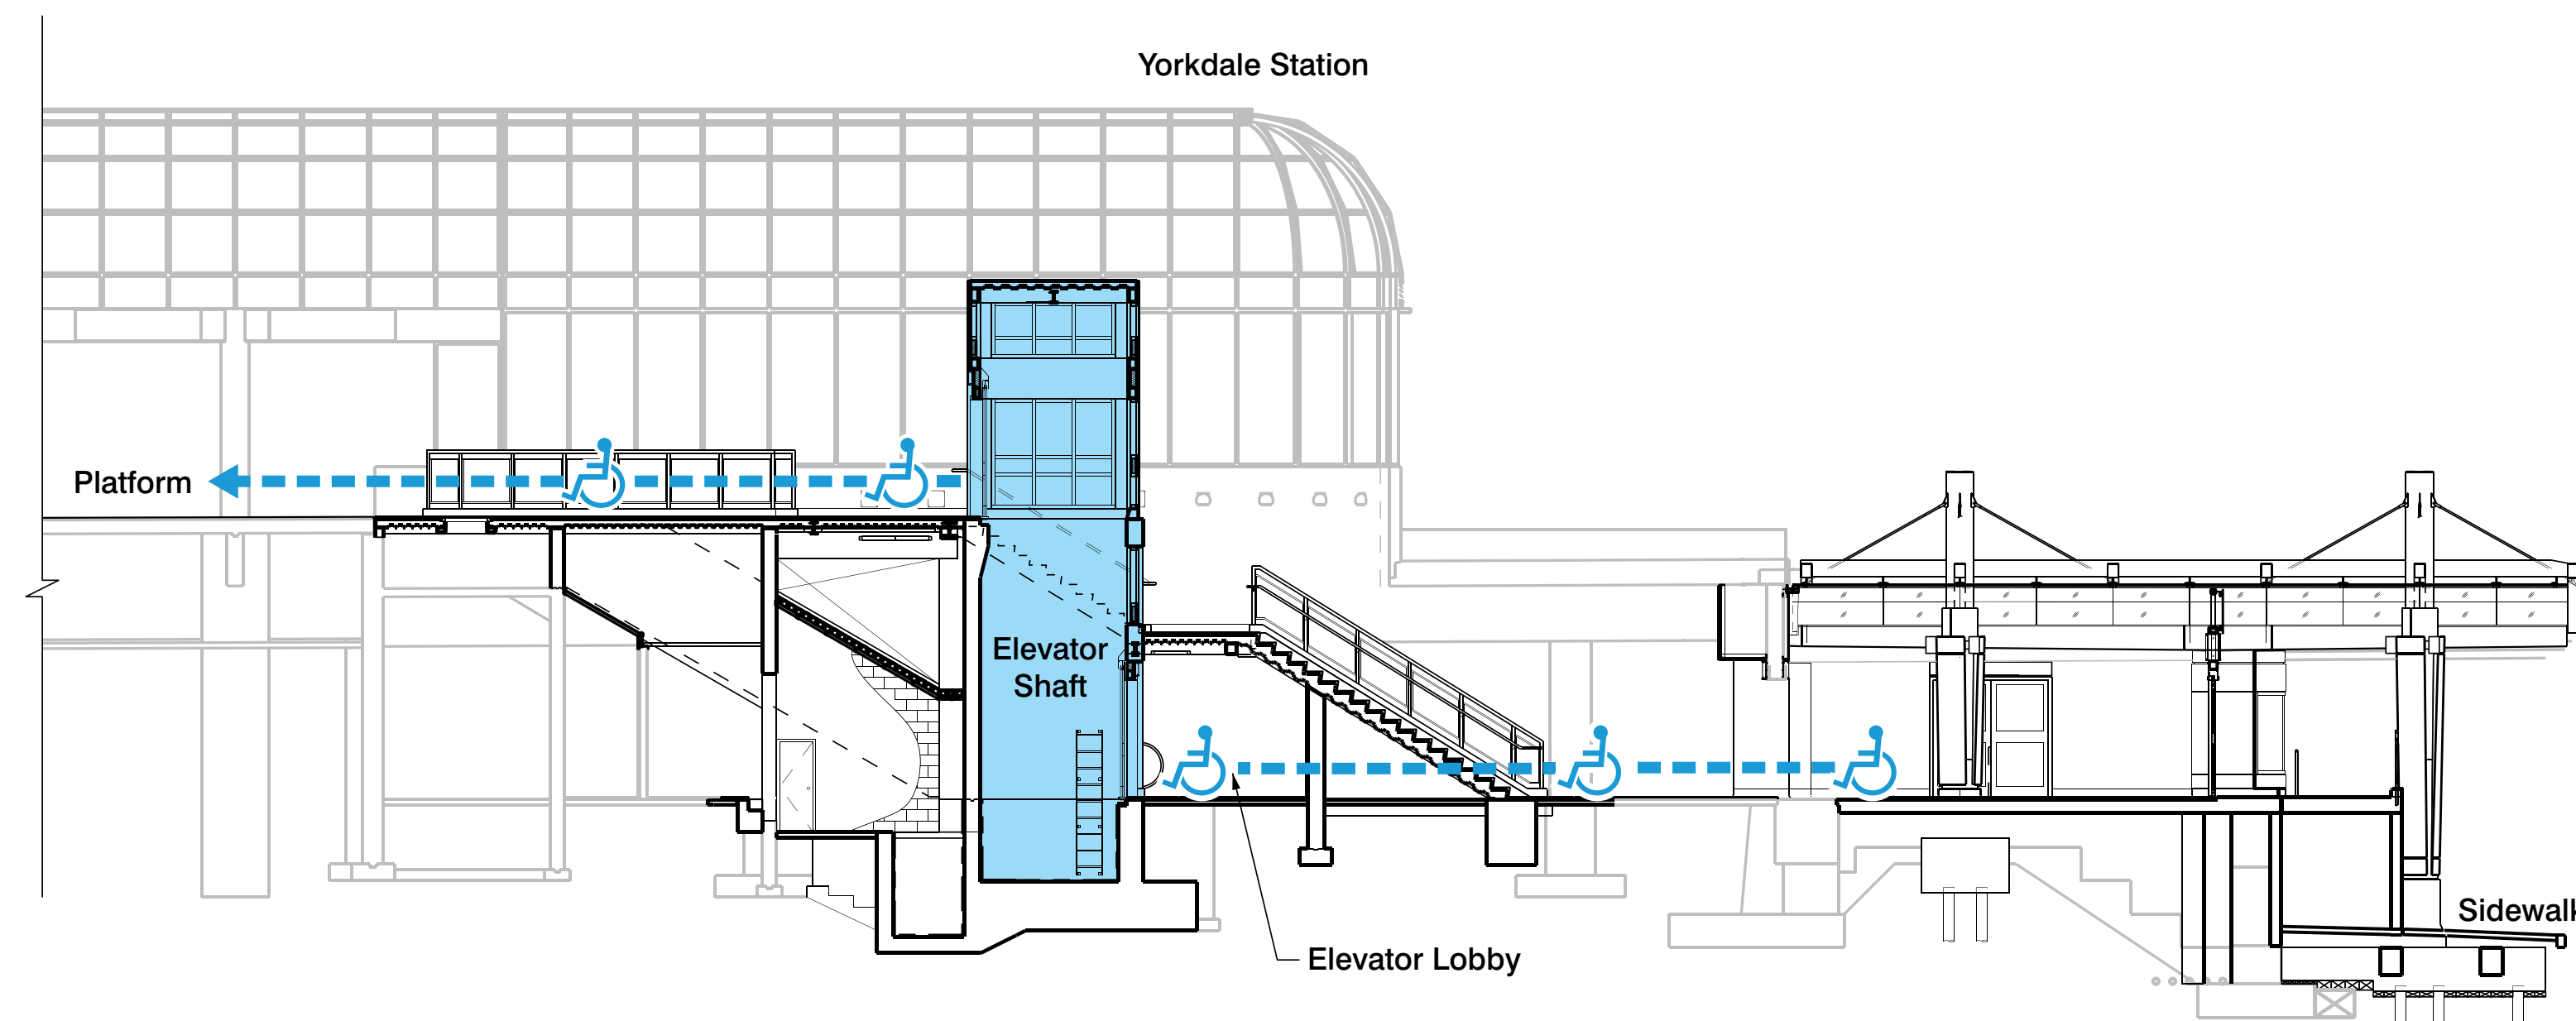

Cross Section

Accessible path from street to concourse

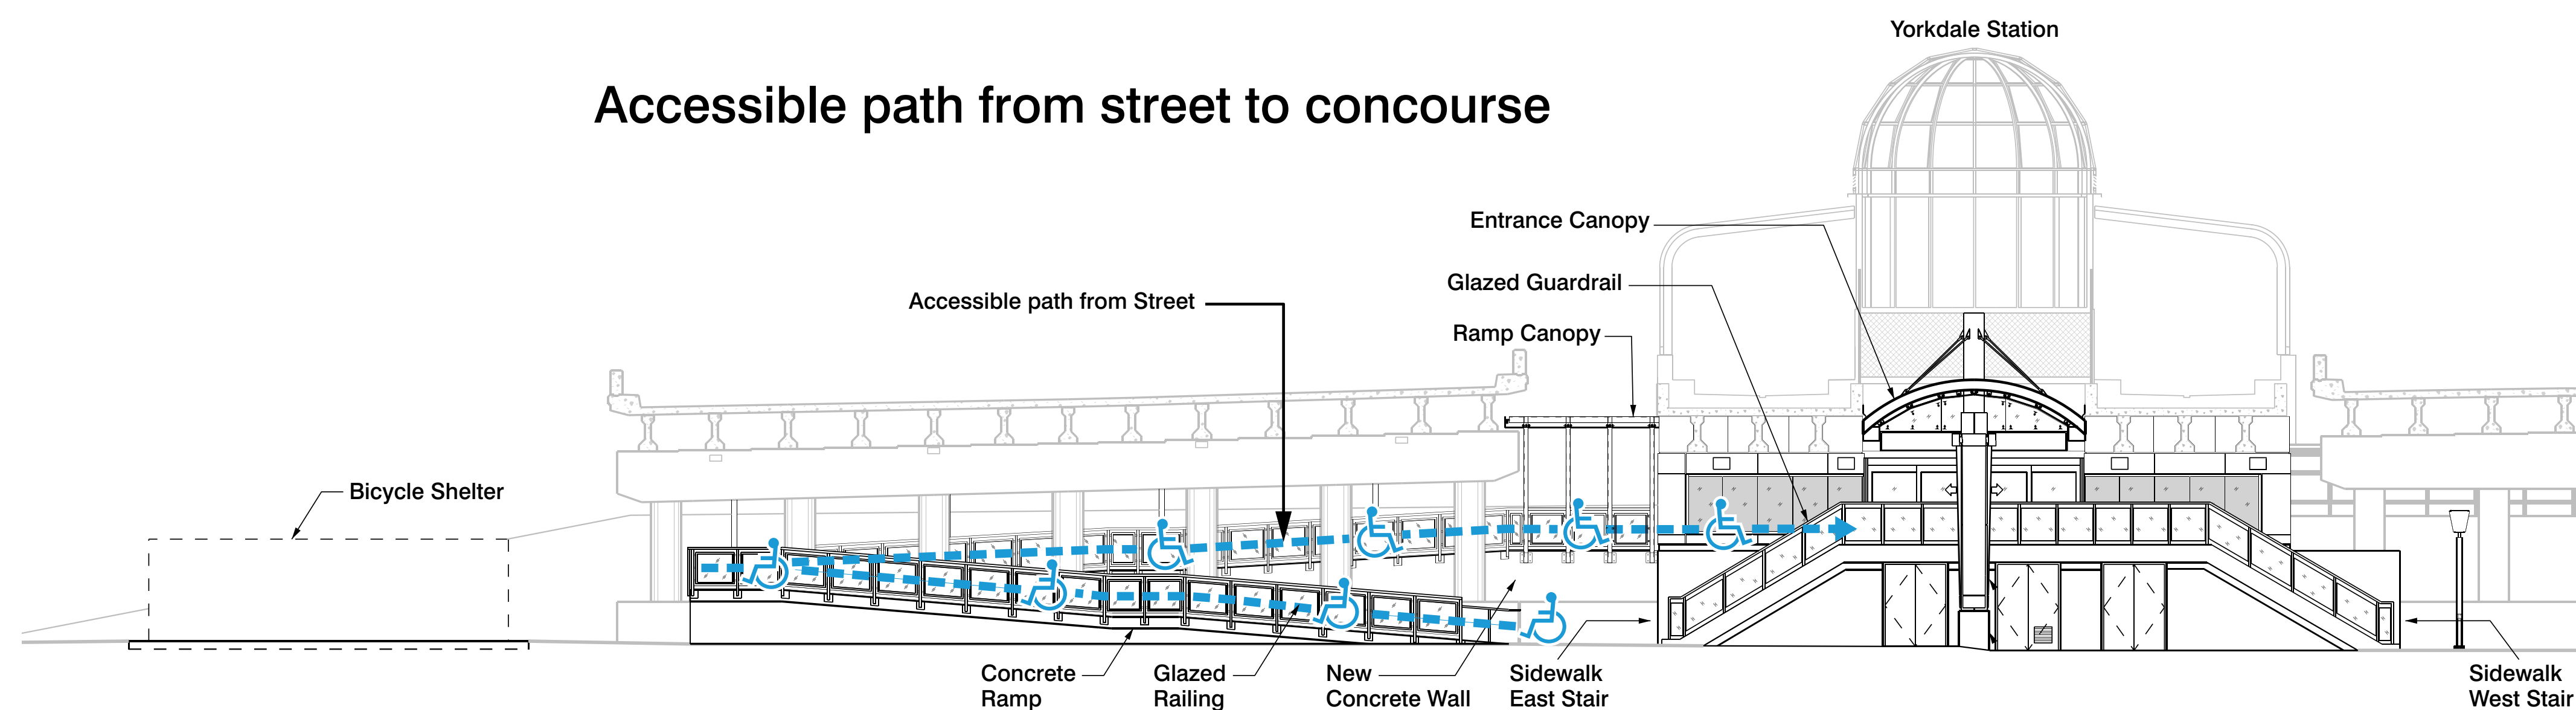


North Elevation

Street level



Yorkdale Station - landscape design

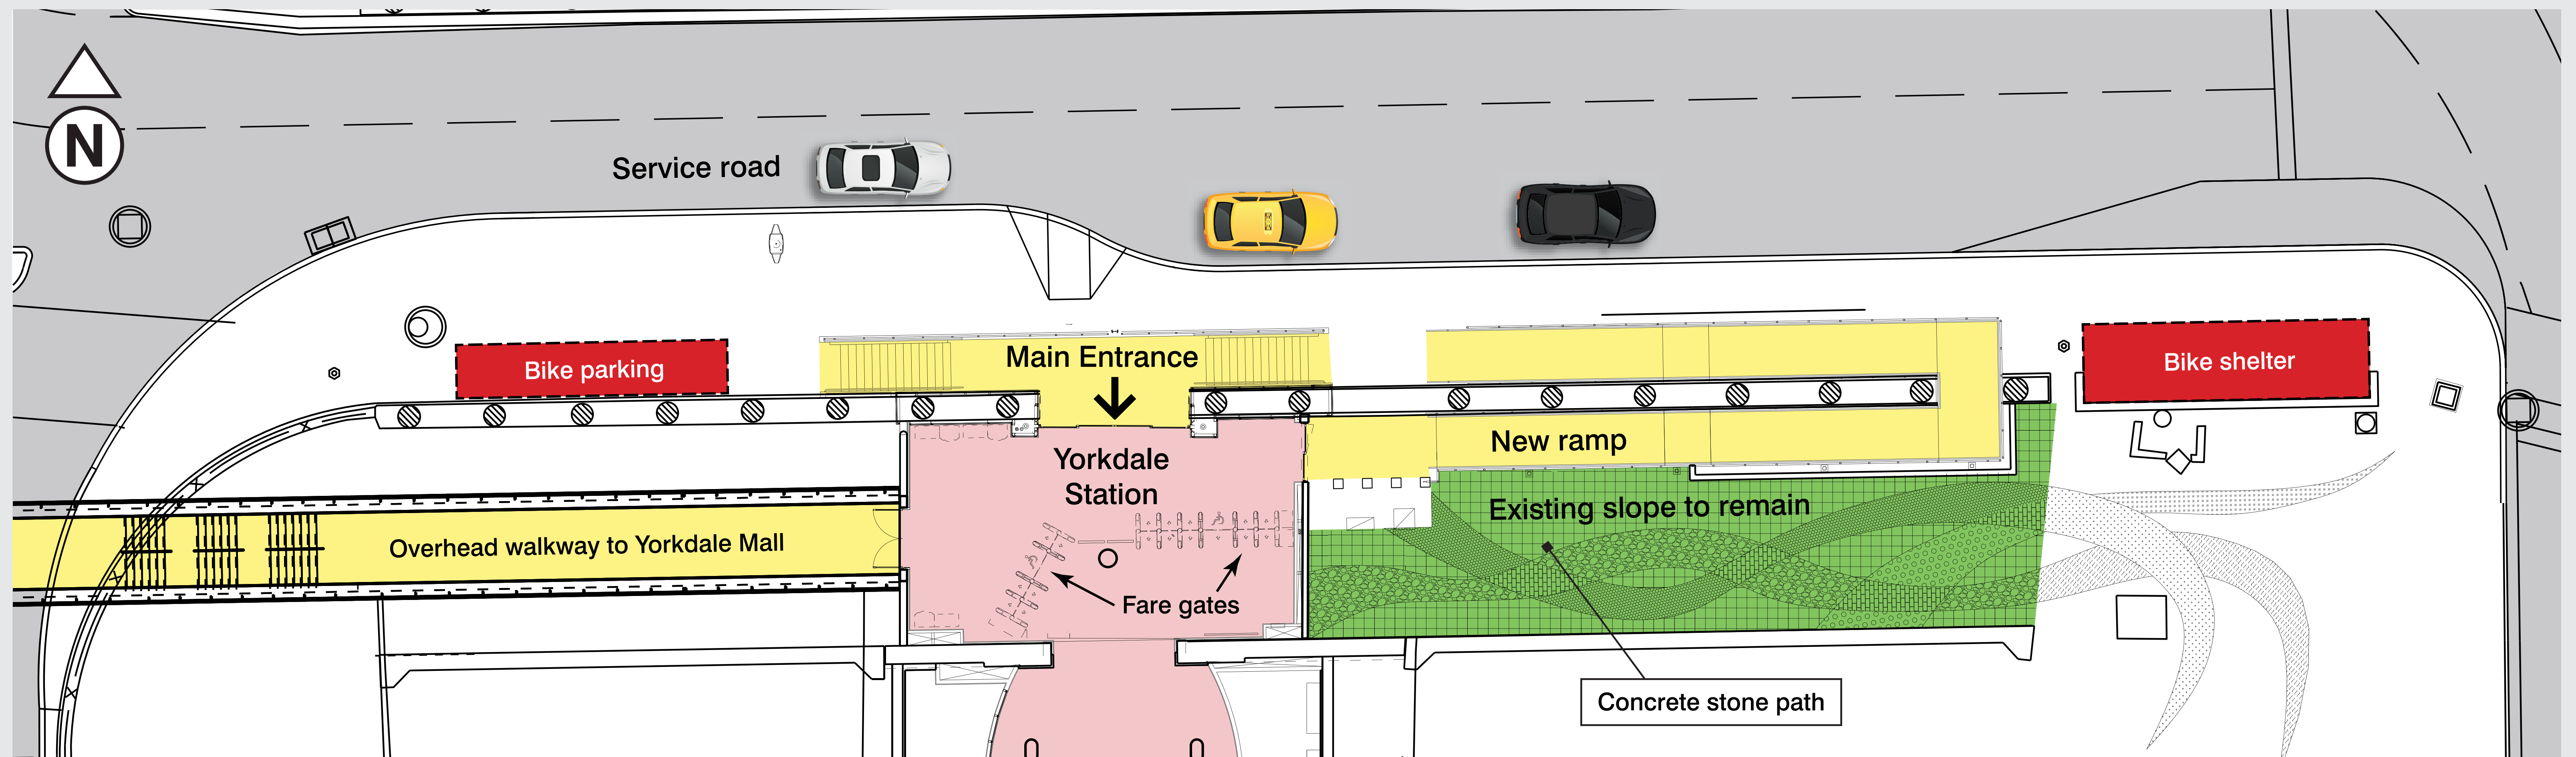




TTC commitment during construction

- Provide clear, accurate and timely construction information
- Support the community during construction
- Listen and respond to issues
- Community Liaison to respond to all questions and advocate for the community
- Meet with stakeholders: businesses, residents for specific enquiries
- Post regular updates on a dedicated project page at projects.ttc.ca




Construction area

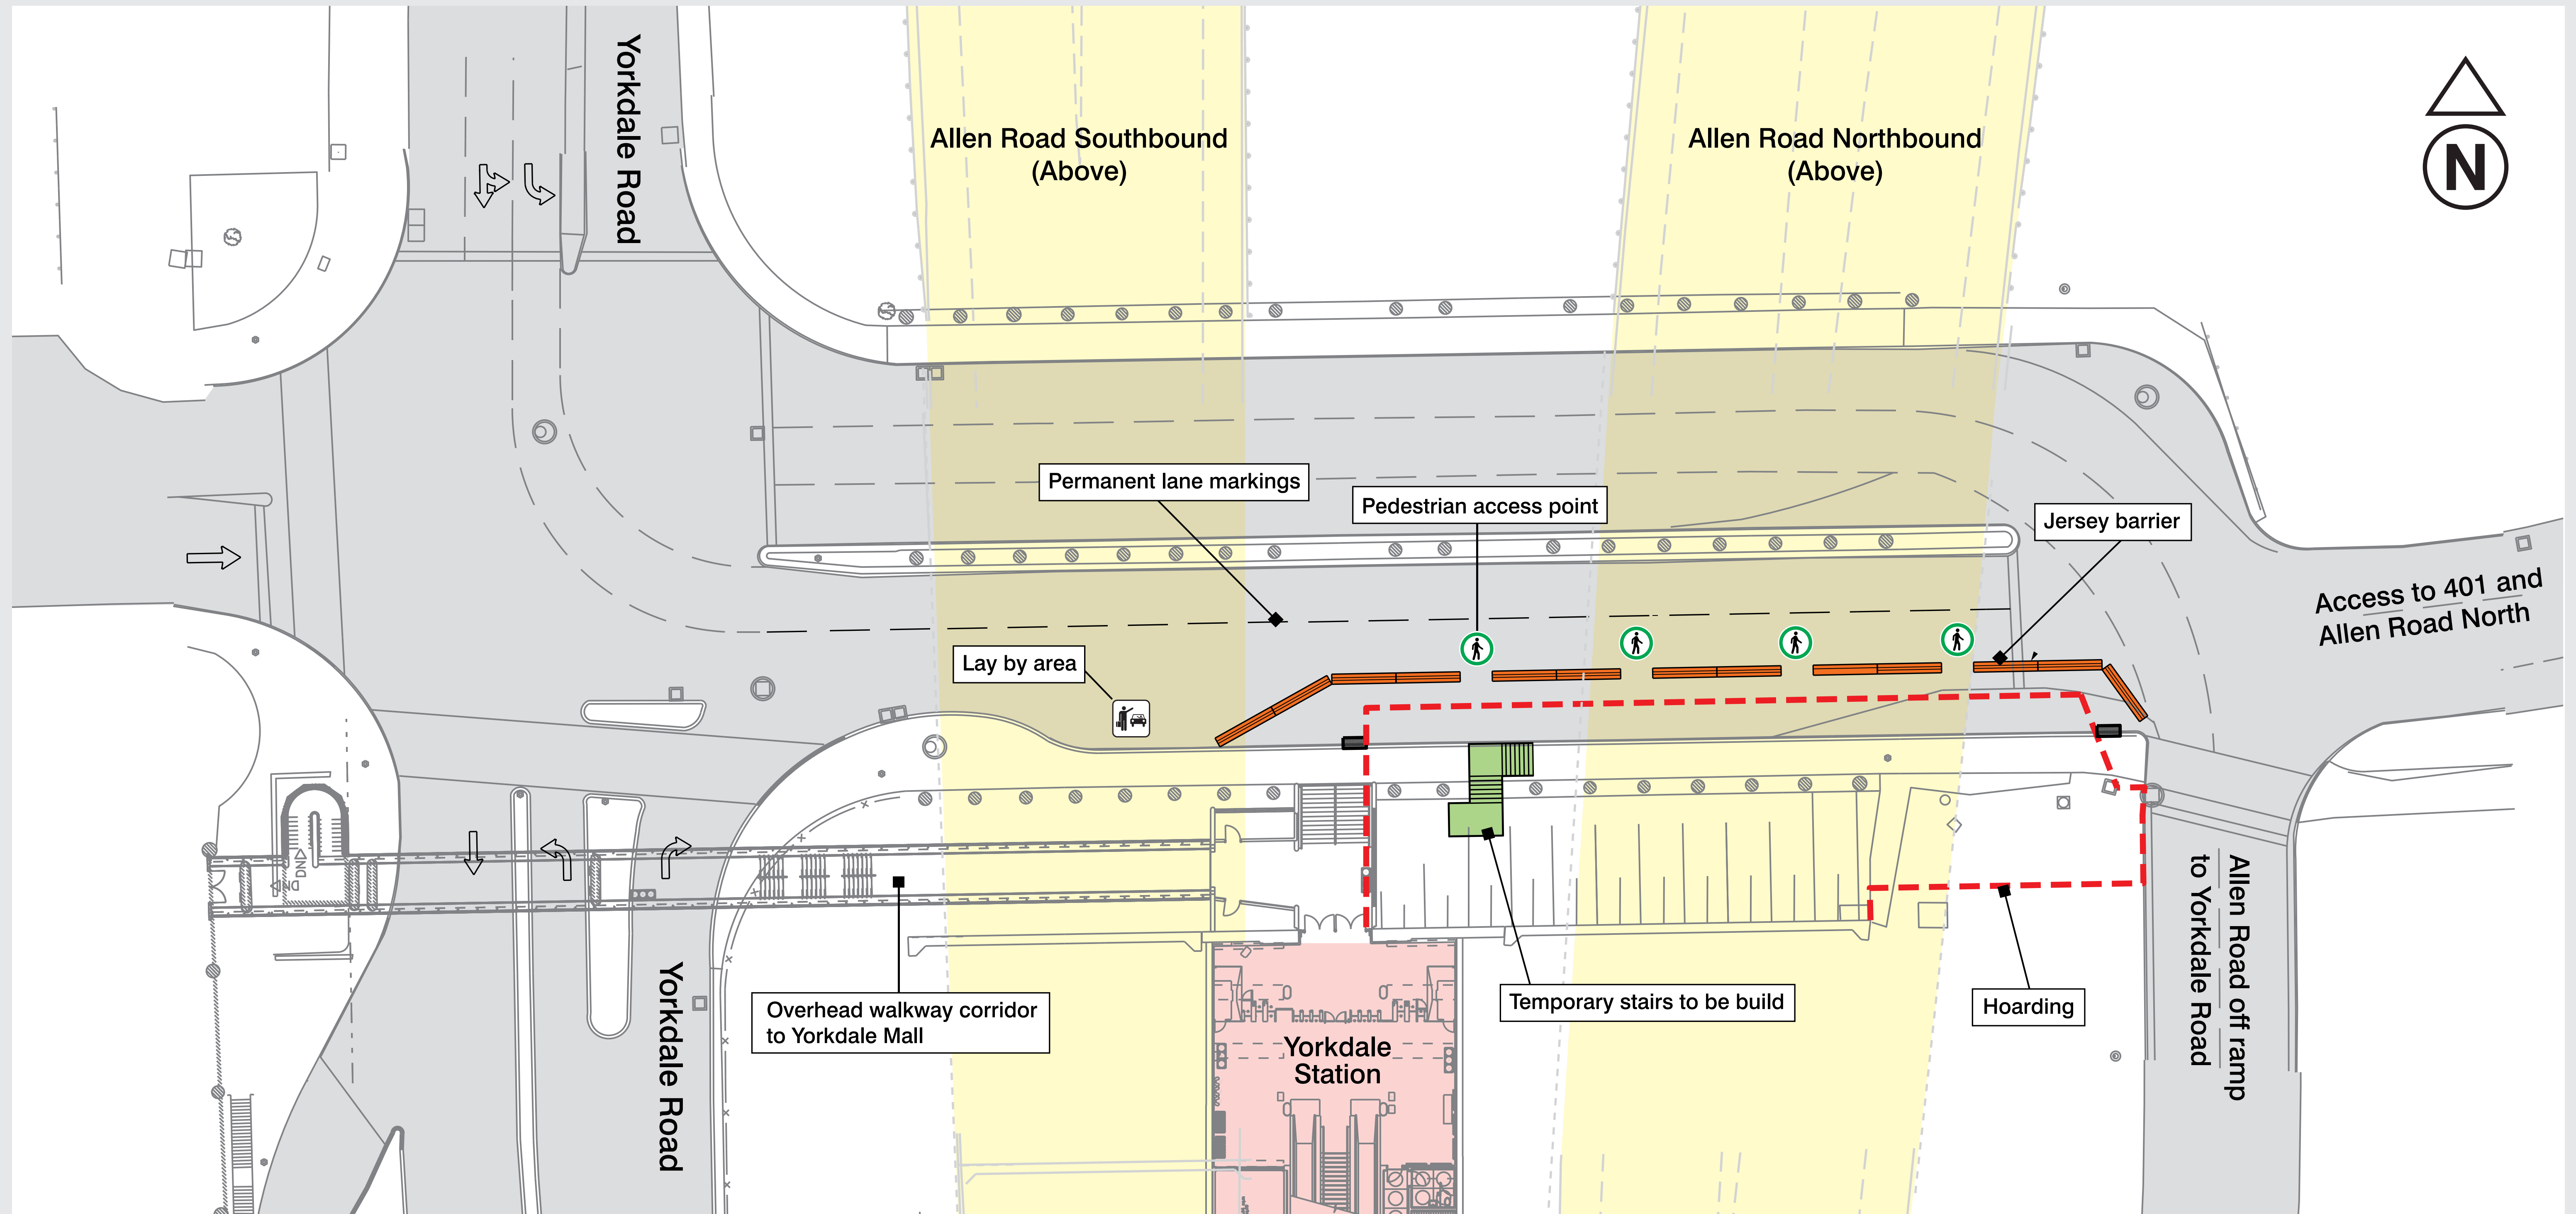

Traffic Management Stage 1
Duration – 9 months




Construction area

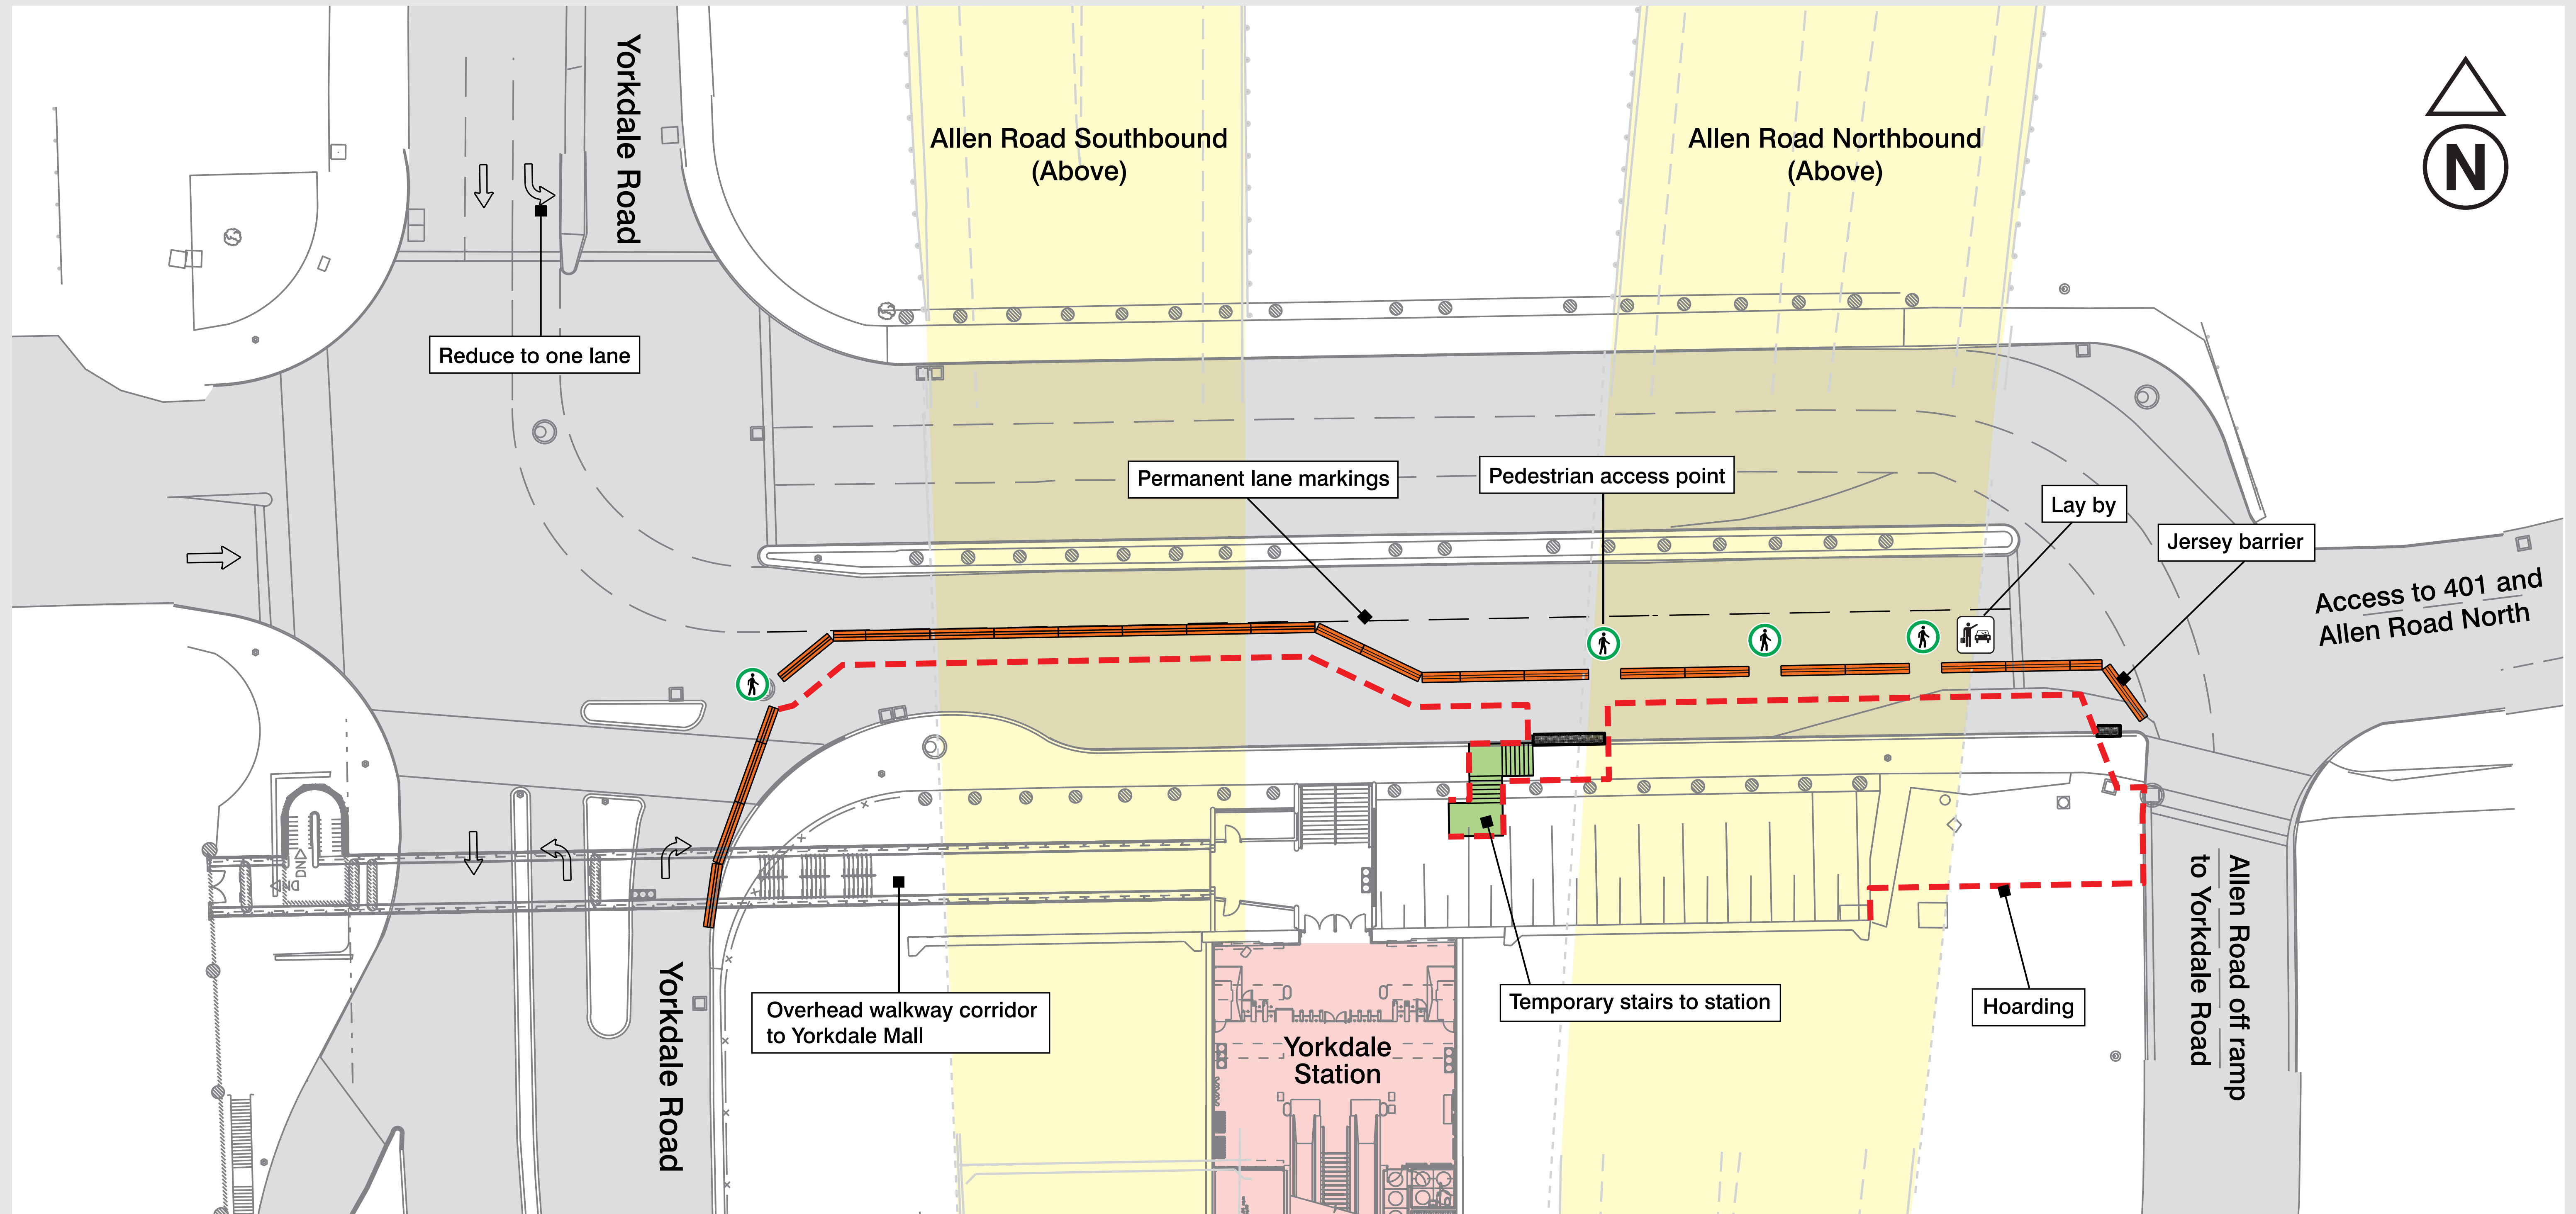

Traffic Management Stage 2
Duration – 9 months



Construction area

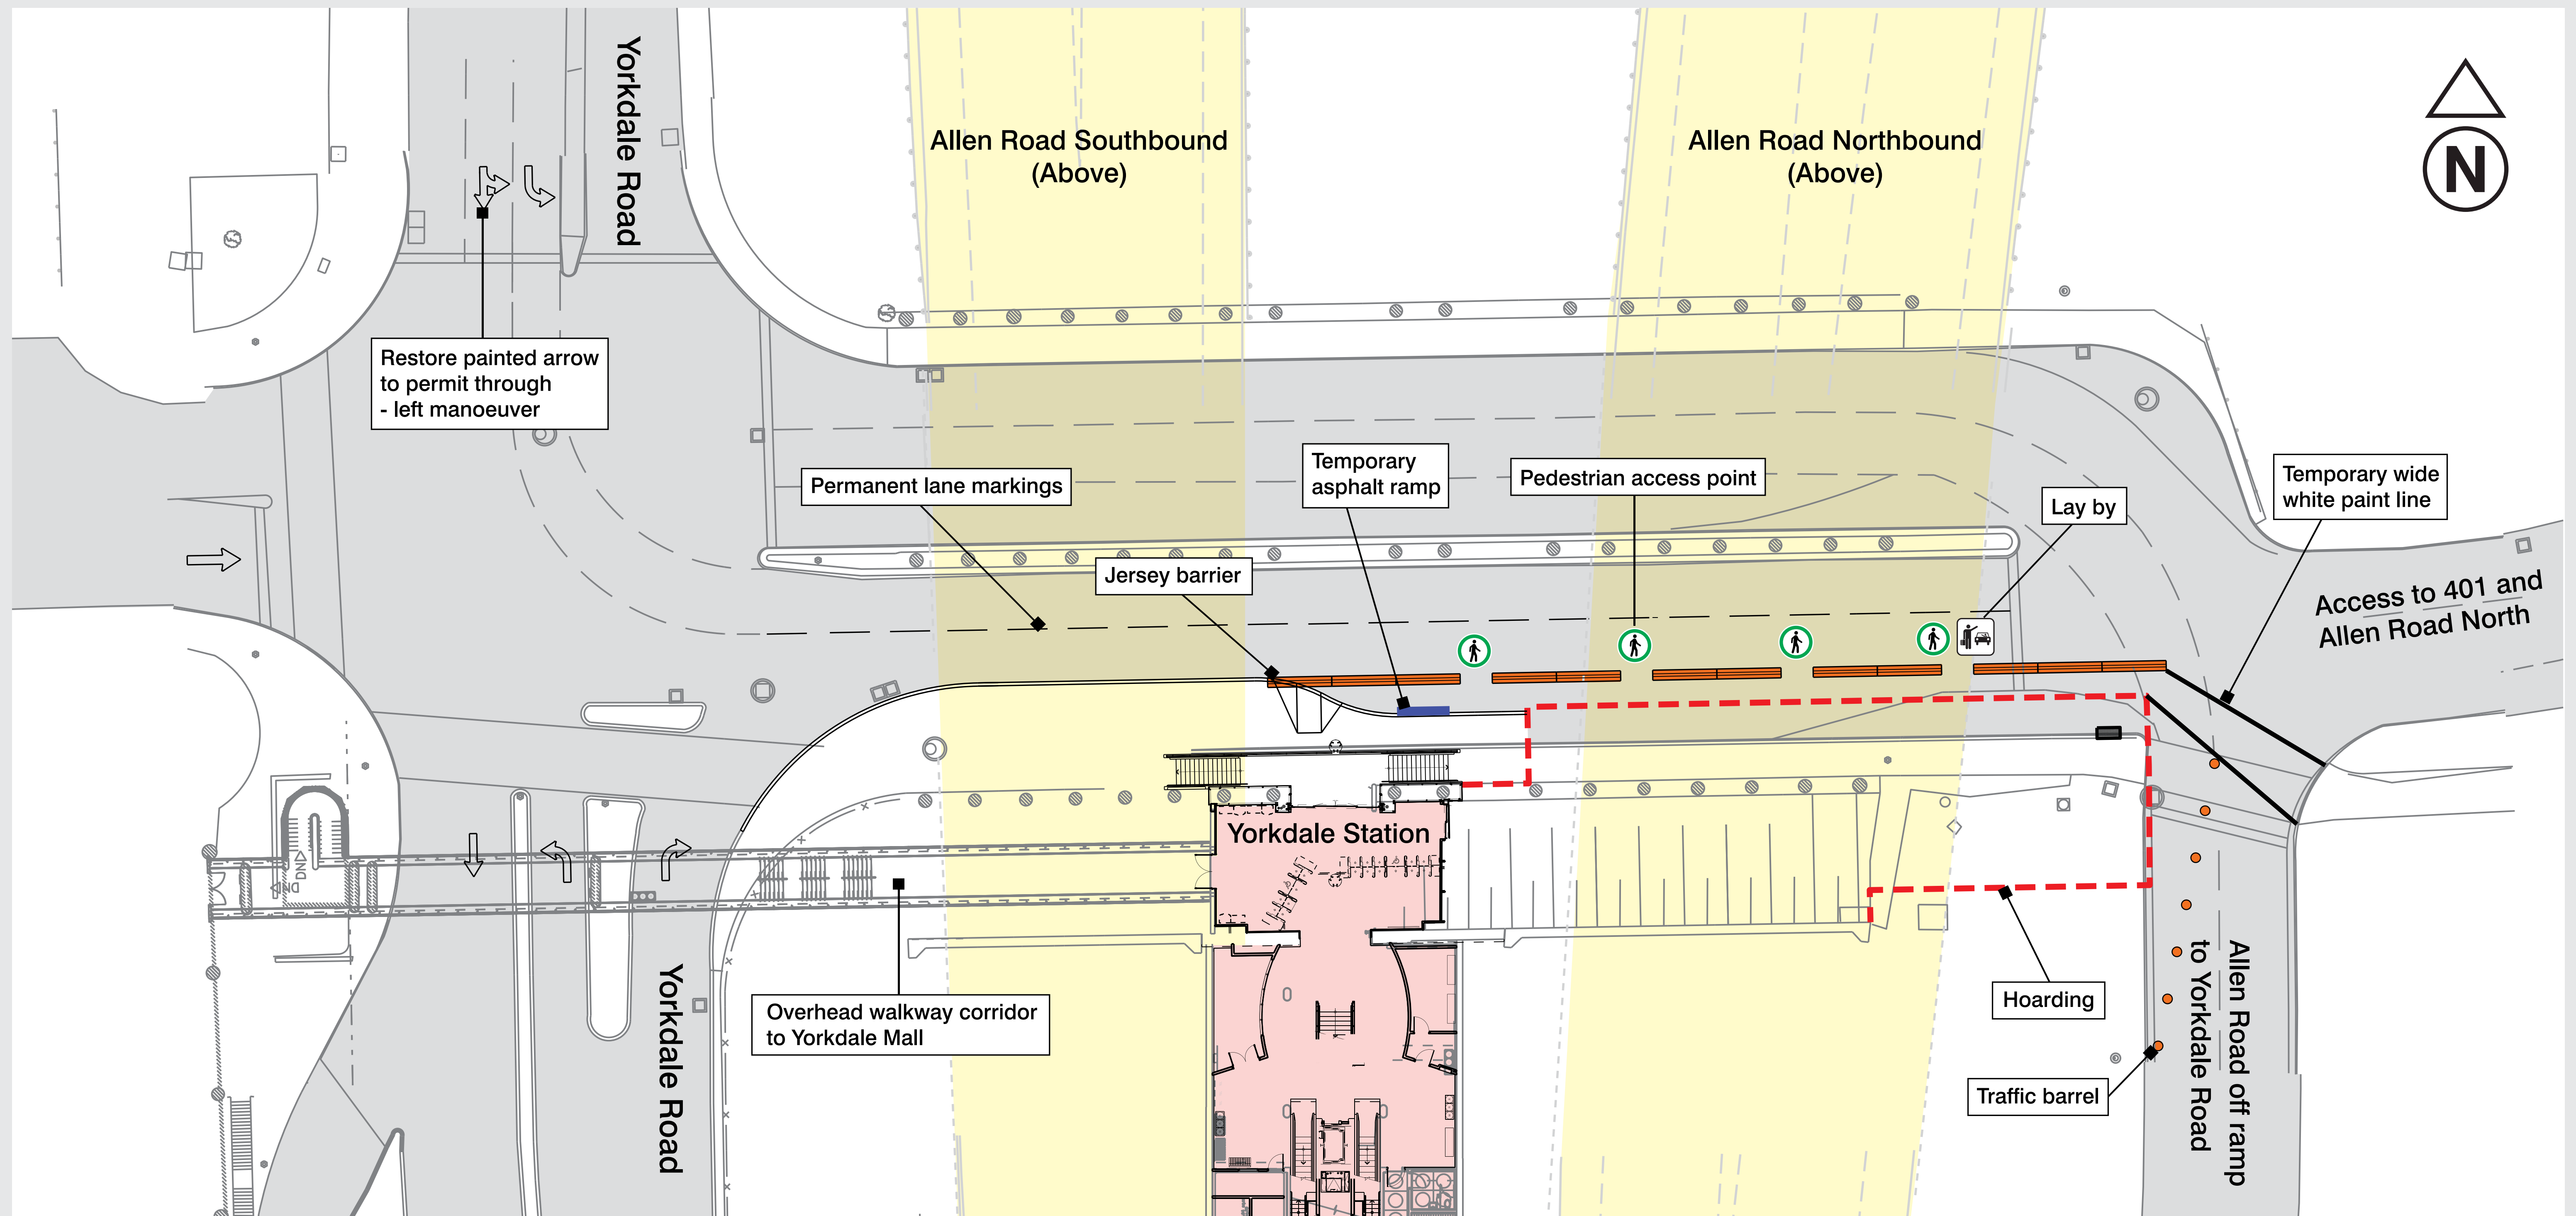

Traffic Management Stage 3
Duration – 9 months



Yorkdale Station

Impacts and Mitigation during construction

- Temporary lane reductions leading into station drop off
- Reduced passenger pick up/drop off area
- Pedestrian link to Yorkdale Station temporarily closed during construction
- Encourage pick up/drop off of passengers at Raneer Ave entrance
- Added customer service representatives and supervisors
- Station to remain open at all times



Yorkdale Station public art

- Station upgrade work is subject to TTC Public Art Policy
- Arc-en-ciel by Michael Hayden to be reinstated
- LED lights fastened over station platform
- Contract has been awarded to the artist
- Art concept planned to be installed by end of 2017



Schedule

- **October 18, 2017** **Information meeting –
Public open house**
- **Fall 2017** **Contract award**
- **Spring 2018** **Construction starts**
- **Mid-2020** **Complete construction**



Contact us

Web: www.projects.ttc.ca

Email: lito.romano@ttc.ca

Phone: 416-397-8699

TTY: 416-397-0831

Fax: 416-485-9394

Mail: Lito Romano
TTC Sr. Community Liaison Officer
1900 Yonge Street
Toronto, Ontario
M4S1Z2



Freedom of Information and Protection of Privacy Act

Information collected will be used in accordance with the *Freedom of Information and Protection of Privacy Act*. With the exception of personal information, all comments will become part of the public record.

You are encouraged to contact members of the Project Team if you have any questions or concerns regarding the above information.